

JENDOCO REAL ESTATE



Parkway West Business Park

907 Parkway View Drive

3,054 Total Square Feet
1,248 Square Feet of Finished Office









MAIN FEATURES

-Clear Height: 16ft. Above finished floor to underside of structural steel

- -Exterior: Insulated wall panel
- -Glass wall system at offices

UTILITIES

Electric: 120/208 volt, three phase four wire Natural Gas: Equitable Water & Sewage: Robinson Twp.

MISCELLANEOUS

Ample truck access and maneuvering 4 ft. high loading docks 24 hour, 7 day a week access










Contact Bob Lloyd - T 412-361-4509 F 412-361-4790 - Internet www.jendoco-re.com

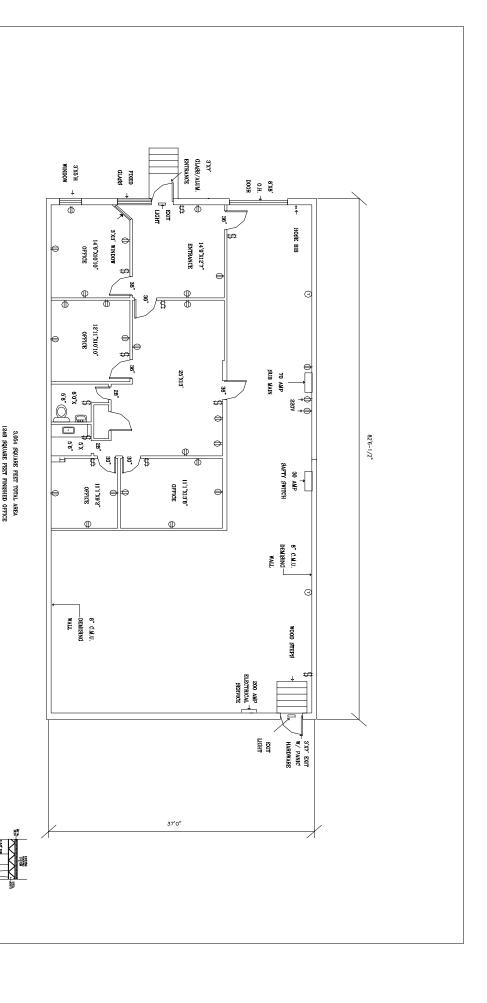



JENDOCO REAL CAD Design Team ESTATE

ALL INFORMATION ON THIS DRAWING MUST BE FIELD VERIFIED FOR ACCURACY. OWNER ASSUMES NO LIABILITY FOR INFORMATION UTILIZED FROM THIS DOCUMENT.

2000 Lincoln Road Pittsburgh, PA 15235

Phone: (412) 361 - 4509 Fax: (412) 361 - 4790

| SCALE: 1/8"=1' | PARKWAY |
|----------------|----------|
| APPROVED I | WEST |
| BY: | BUSINESS |
| DRAWN BY: RVI. | SS PARK |
| | 1 |

7-26-93 PARKWEST ASSOC.-HS PW-907 REVISED 6/28/01

DATE:



TYPICAL WALL SECTION

Egy. · 八

NORTH